



Agamenticus Road Improvements Alternative 3 Reclaim with Porous Shoulder on North Side

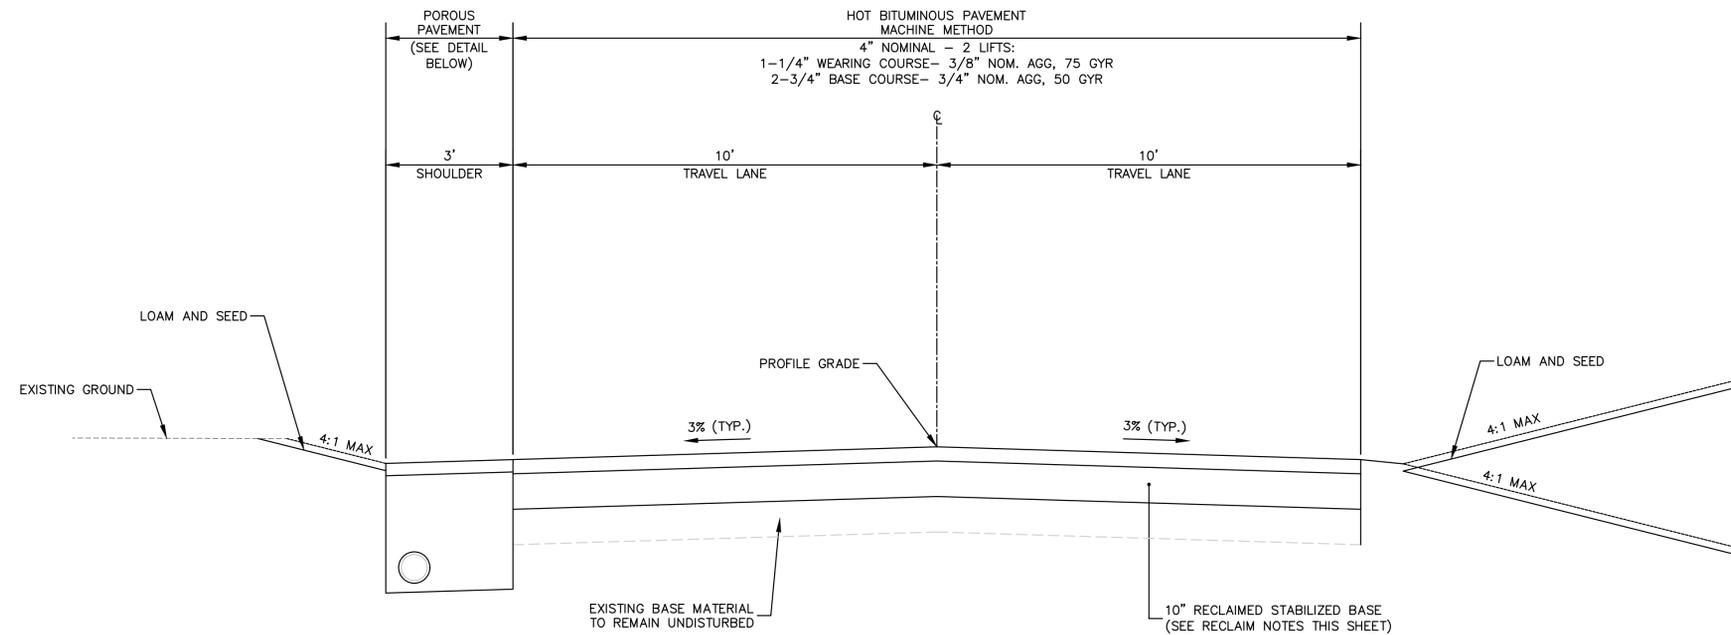

Reclaim Section
Not to Scale

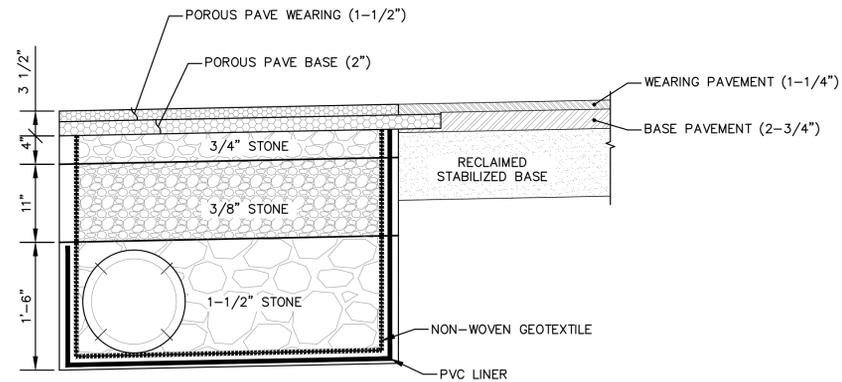

Porous Pavement + Porous Media Bed Detail
Not to Scale